



# Conveyor Tension Take-Up Configuration and Friction Points

## Gravity Tower

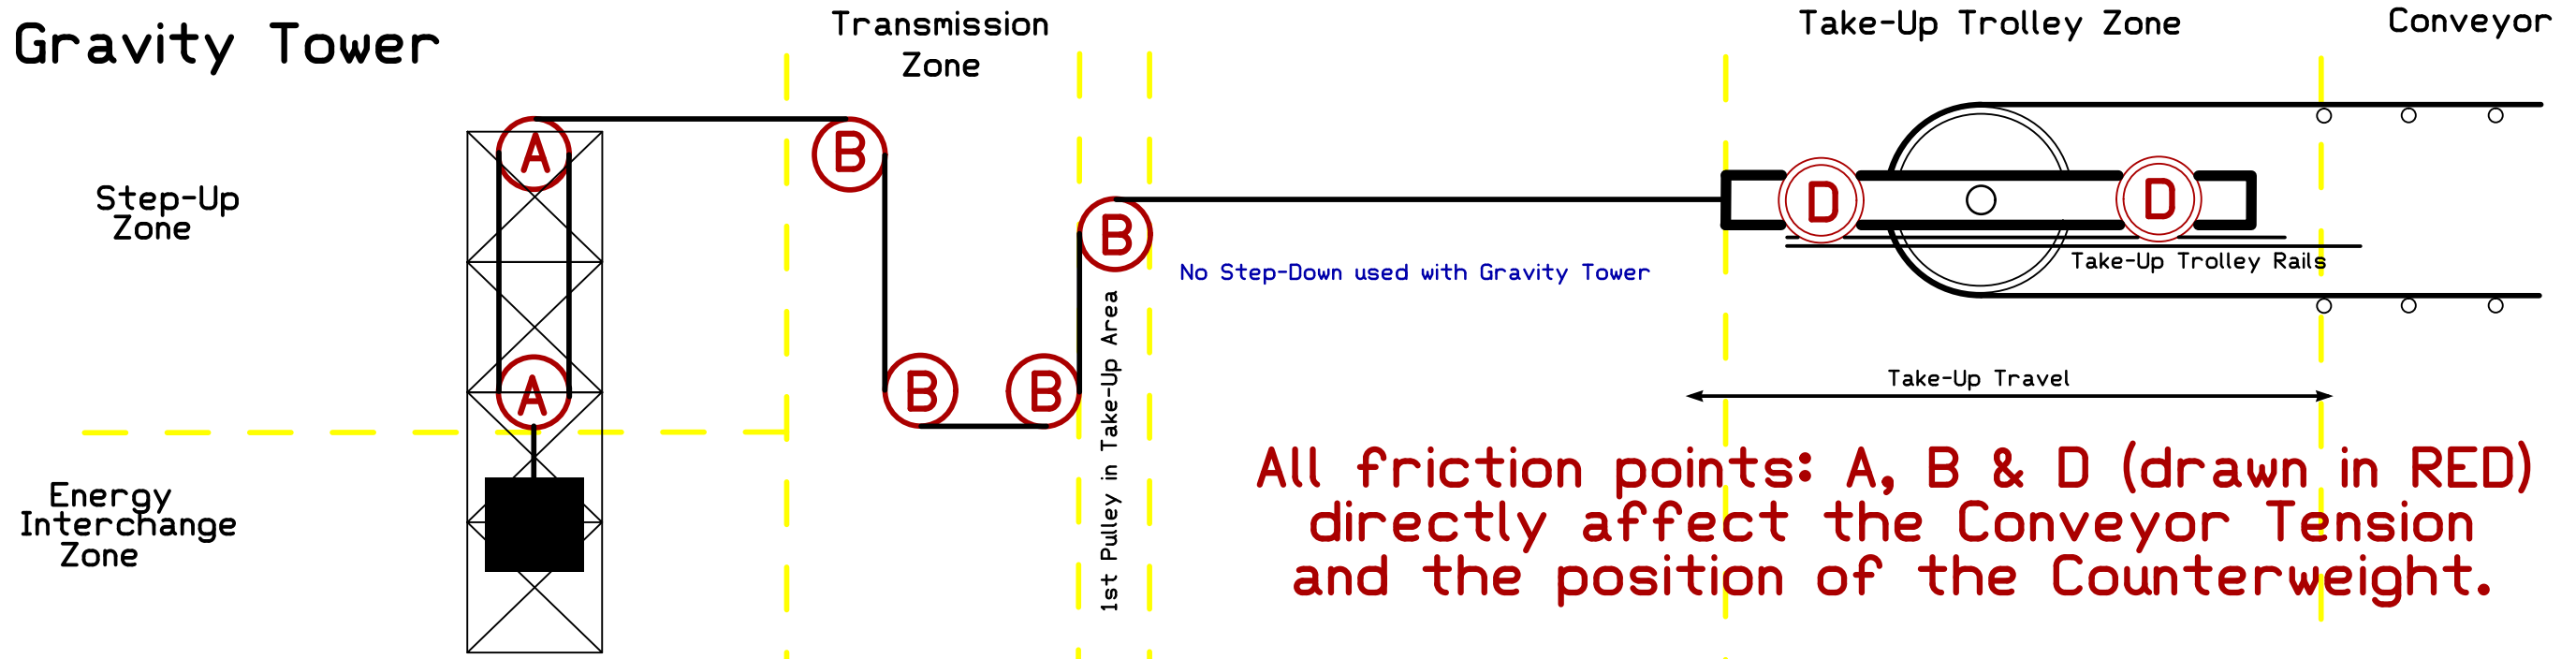

## Motorised Take-Up Winch

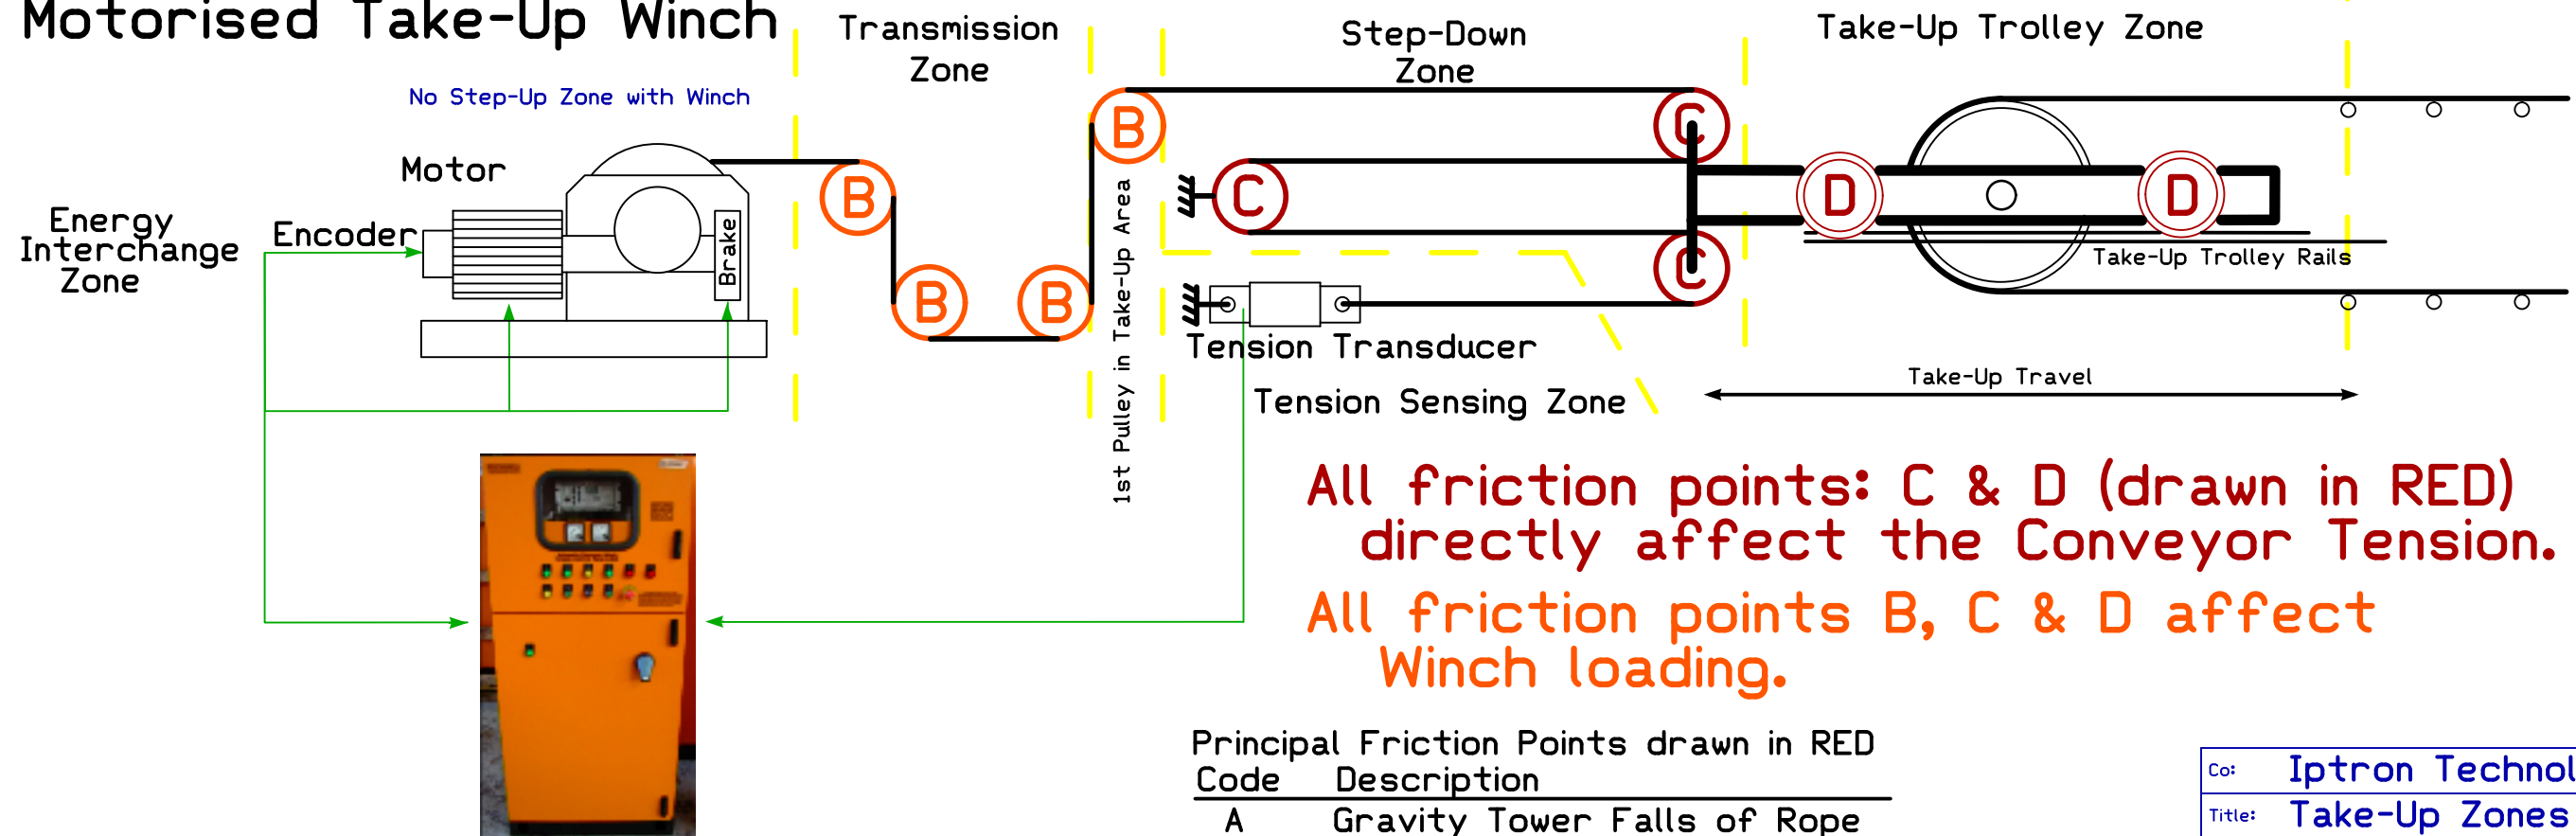

Principal Friction Points drawn in RED

Code	Description
A	Gravity Tower Falls of Rope
B	Rope Transmission
C	Take-Up Falls of Rope
D	Take-Up Trolley Wheels

Co:	Iptron Technology cc		
Title:	Take-Up Zones		
Drg No:	I0746	Revision:	A
Author:	I.H. Plunkett	Size:	A
Date:	18th February 2014	Sheet	1 of 1